



O: \\4.52.7-C-3D\DWG\4.52.7-C-3D.dwg, 5/6/2022 9:35:35 AM

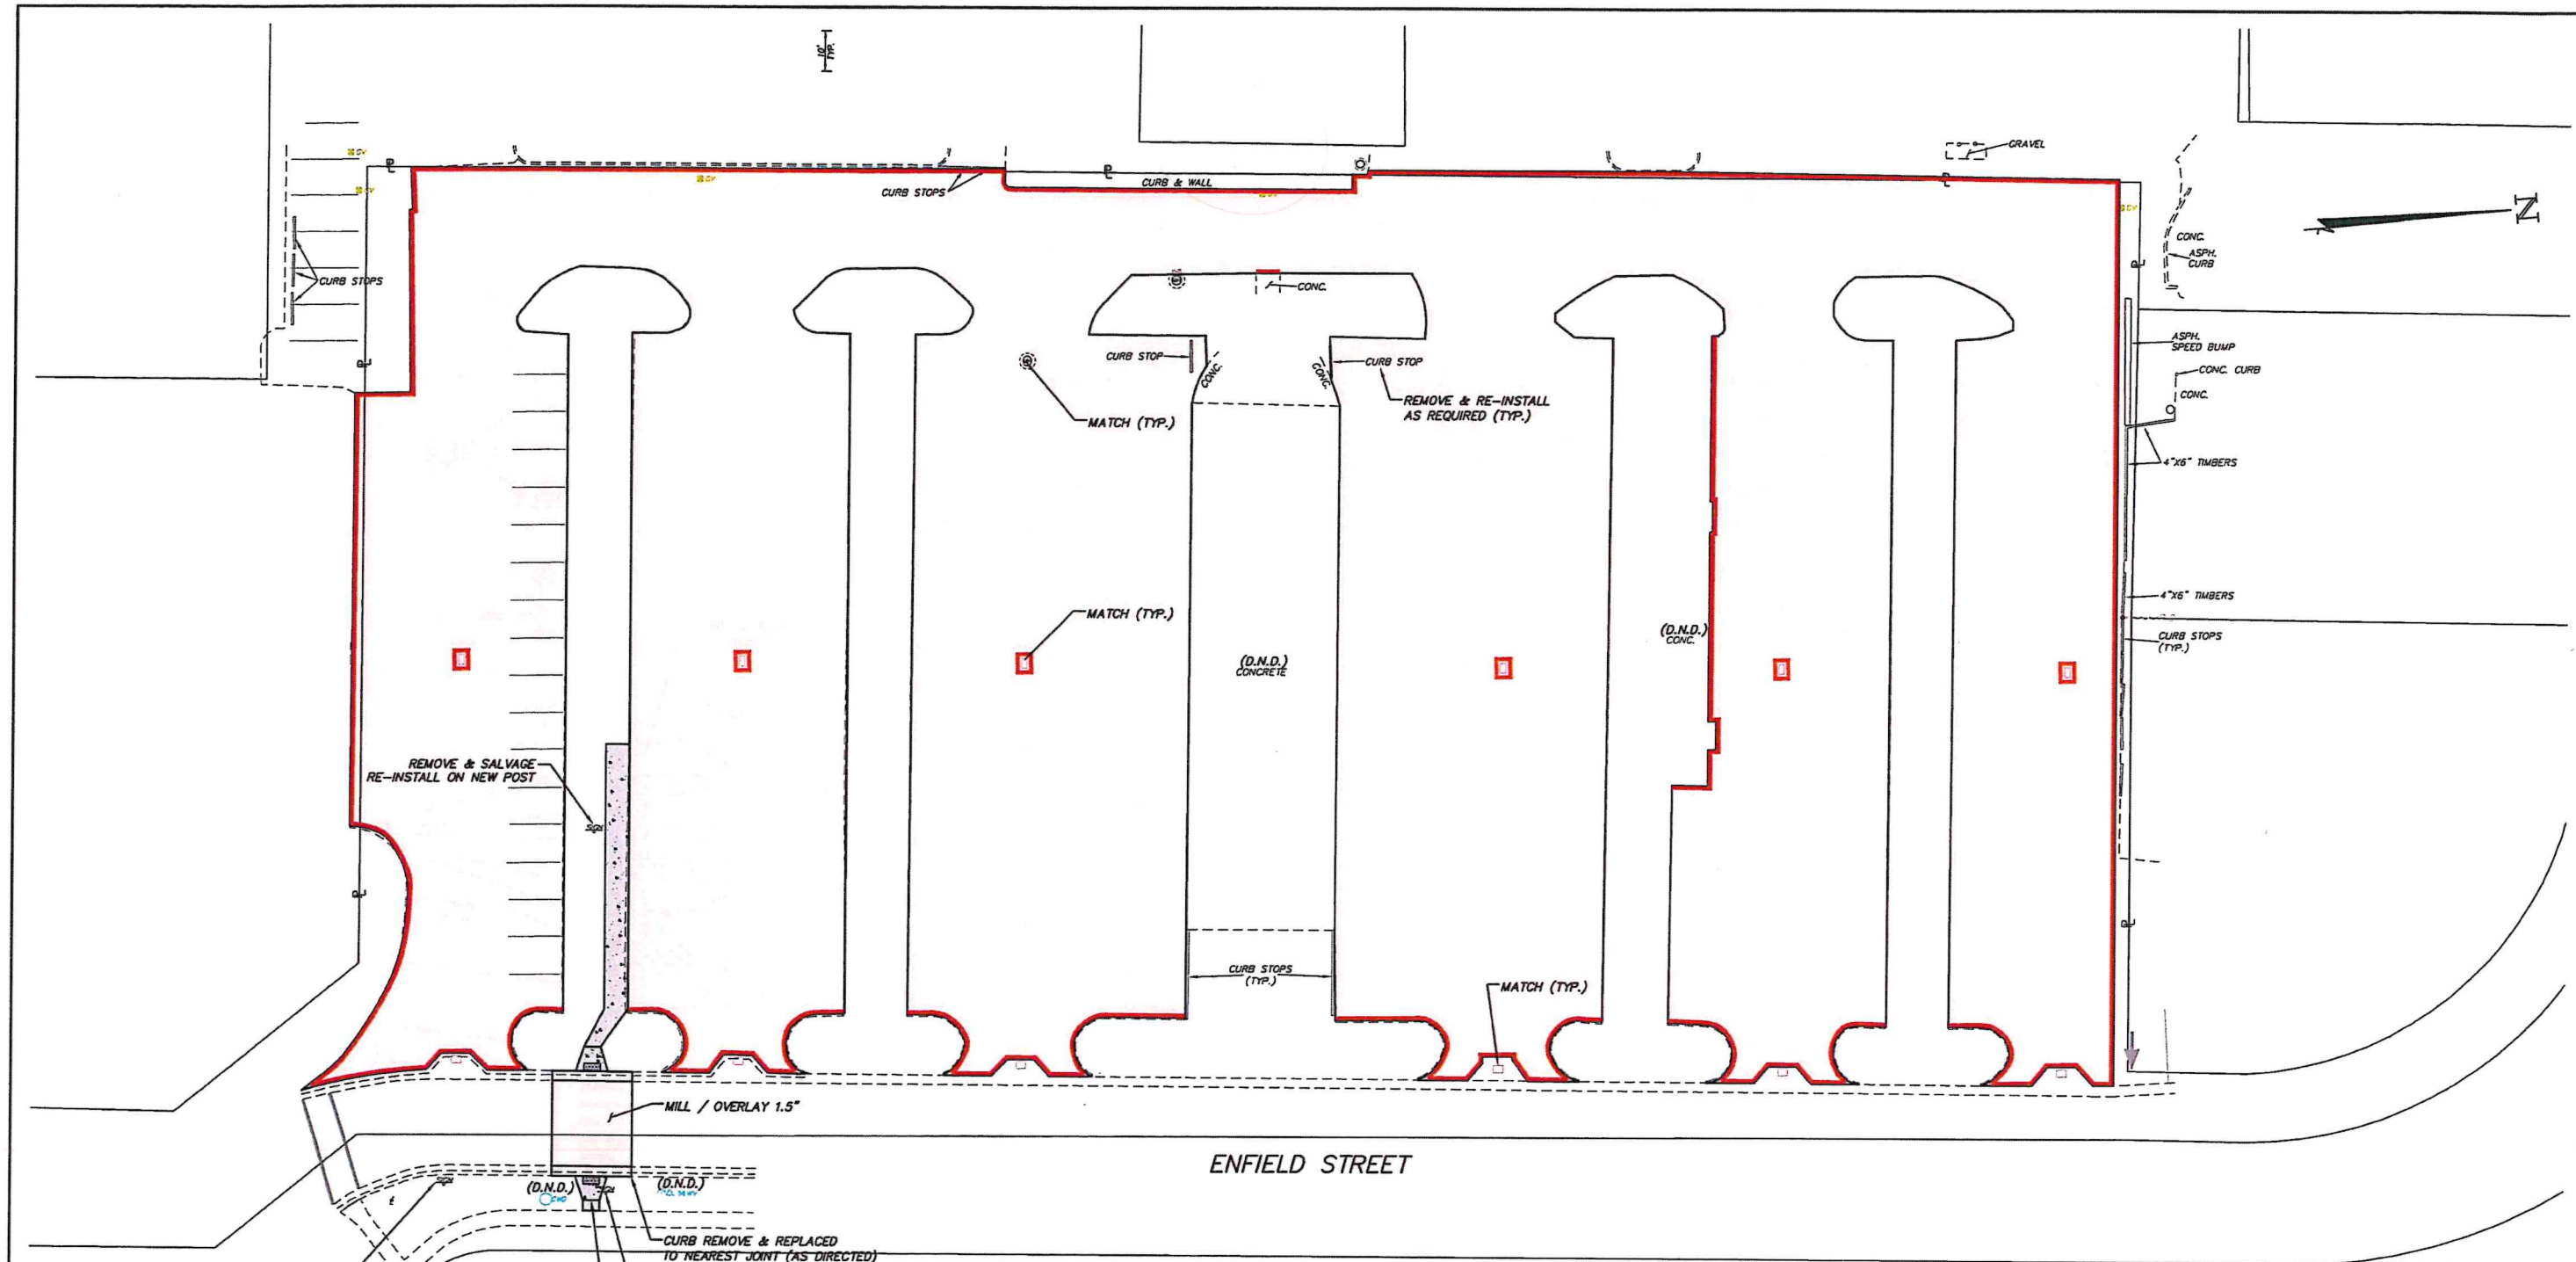

ENFIELD STREET

PAVEMENT PLANING 1.5"±  
 OVERLAY 2 1/2" ASPHALT CONCRETE PAVEMENT:  
 -1" LEVELING COURSE ITEM 441, TYPE 1 PG64-22  
 -1 1/2" SURFACE COURSE ITEM 441, TYPE 1 PG64-22  
  
 BUTT JOINT

 

**SITE PLAN ~ PAVING IMPROVEMENTS**

<b>PARK AND RIDE LOT</b>  <b>VILLAGE OF GREENHILLS</b> <b>HAMILTON COUNTY, OHIO</b>	DATE	REVISIONS
	SCALE	
	1" = 20'	
	DATE: 5-3-2022	
	JOB NUMBER	1/2
	4327	