


N:\land projects\26000\26412\26412.000\dwg\26412.006-PLA.dwg, L301, 7/24/2026 7:51:25 AM, leslie bauman

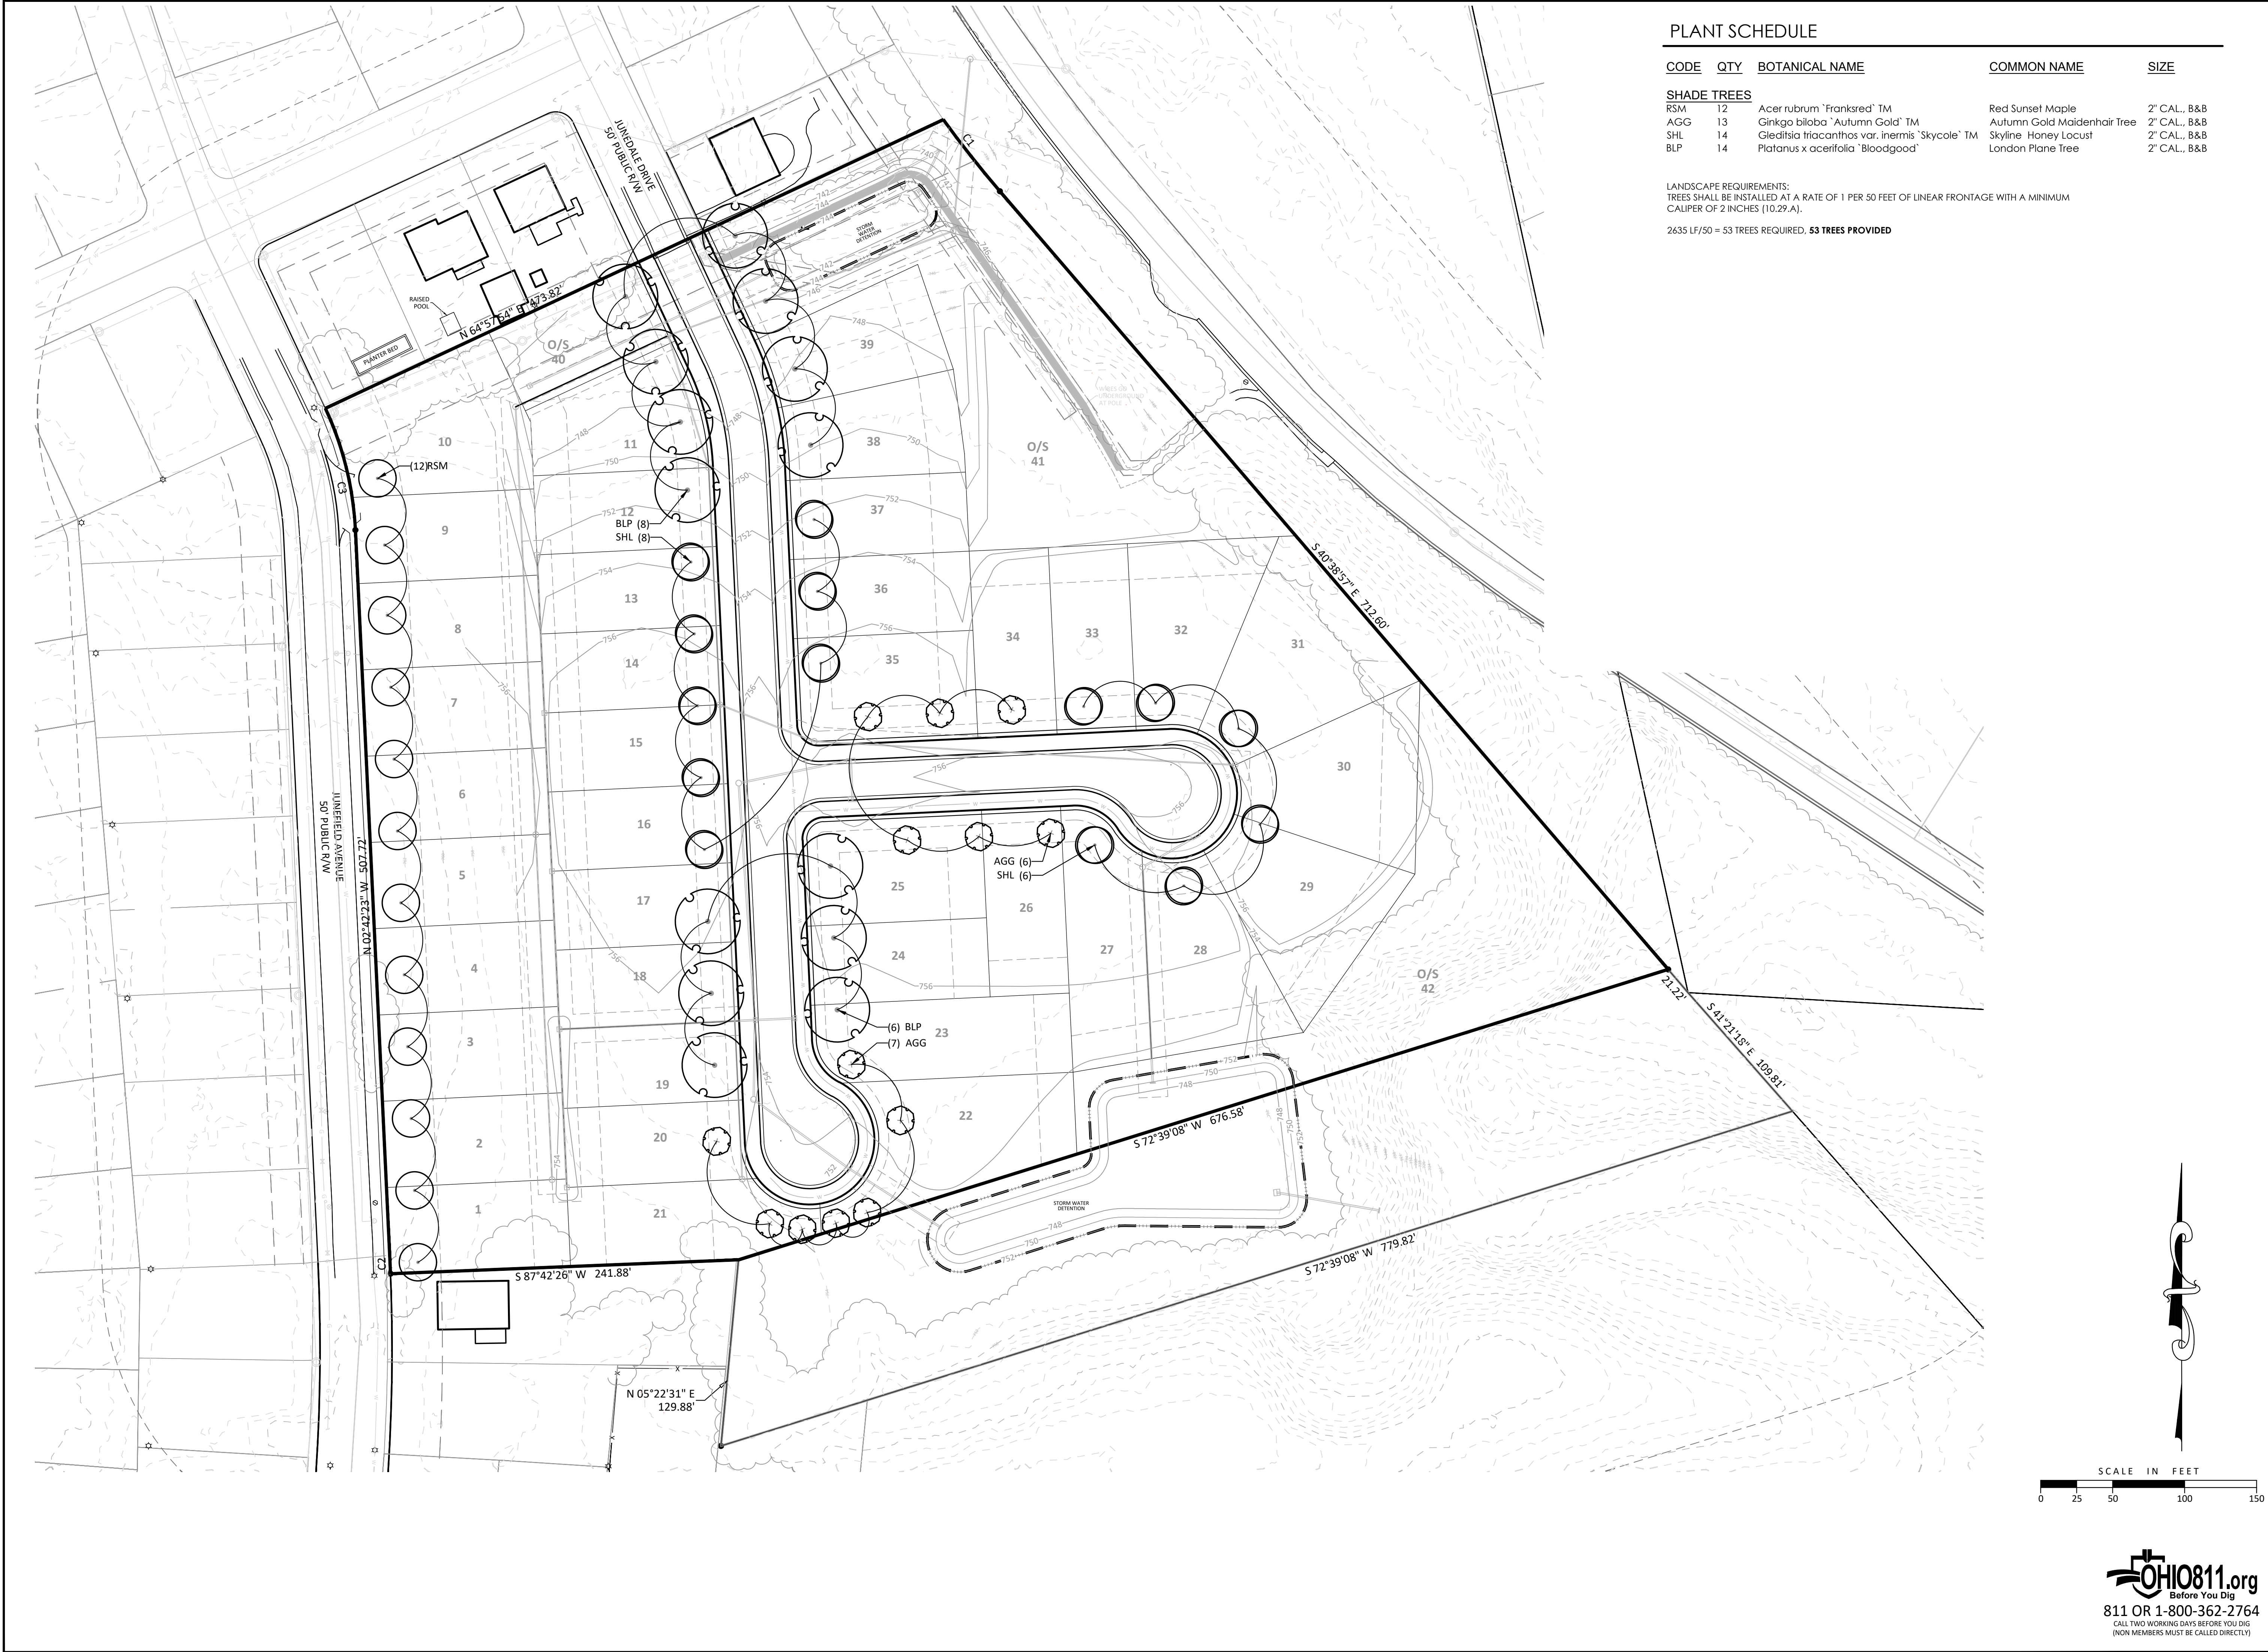

PLANT SCHEDULE

CODE	QTY	BOTANICAL NAME	COMMON NAME	SIZE
SHADE TREES				
RSM	12	Acer rubrum 'Franksred' TM	Red Sunset Maple	2" CAL., B&B
AGG	13	Ginkgo biloba 'Autumn Gold' TM	Autumn Gold Maidenhair Tree	2" CAL., B&B
SHL	14	Gleditsia triacanthos var. inermis 'Skycole' TM	Skyline Honey Locust	2" CAL., B&B
BLP	14	Platanus x acerifolia 'Bloodgood'	London Plane Tree	2" CAL., B&B

LANDSCAPE REQUIREMENTS:
TREES SHALL BE INSTALLED AT A RATE OF 1 PER 50 FEET OF LINEAR FRONTAGE WITH A MINIMUM CALIPER OF 2 INCHES (10.29 A).

2635 LF/50 = 53 TREES REQUIRED. 53 TREES PROVIDED




■ Architecture 3700 Park 42 Drive
■ Engineering Suite 1908
■ Landscape Architecture Cincinnati OH 45241
■ Planning Phone 513.759.0004
■ Surveying www.mspsdesign.com

Project Manager RA
Drawn By LB
DWG 26412006-PLA
X-Ref(s) ---

Issue/Revision	No.	Date

© Copyright 2026, MCGILL SMITH PUNSHON, INC.

GREENBELT GROVE
71 JUNCOS AVENUE
PARCEL I.D. 597-0050-0006
PARCEL I.D. 597-0050-0007
SECTION 23, TOWN 3, ENTIRE RANGE 1
VILLAGE OF GREENHILLS, SPRINGFIELD TOWNSHIP
HAMILTON COUNTY OHIO

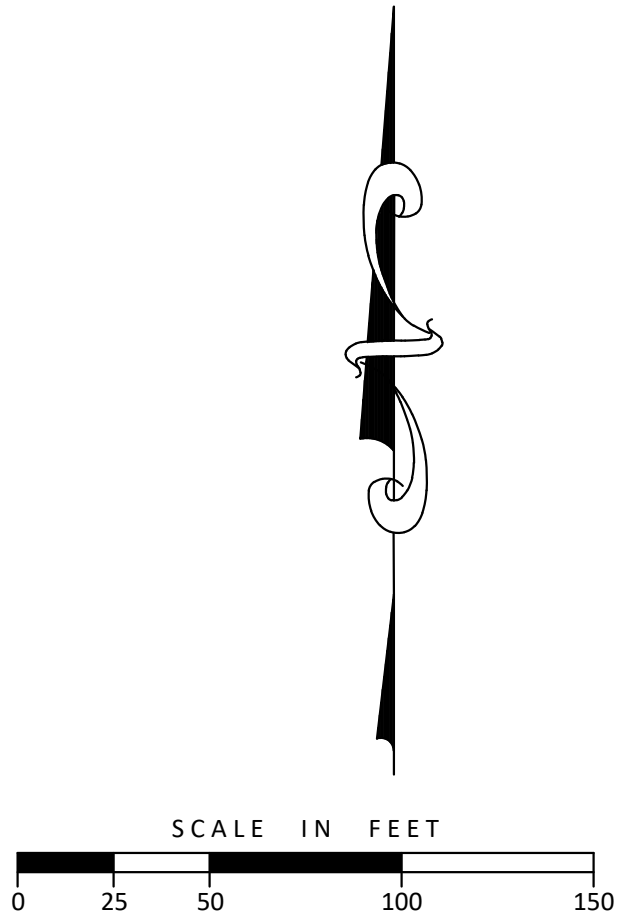

OHIO811.org
Before You Dig
811 OR 1-800-362-2764
CALL TWO WORKING DAYS BEFORE YOU DIG
(NON MEMBERS MUST BE CALLED DIRECTLY)

LANDSCAPE PLAN	
Project Number	26412.01
Drawing Scale	1" = 50'
Sheet Number	L301
File Number	26412